
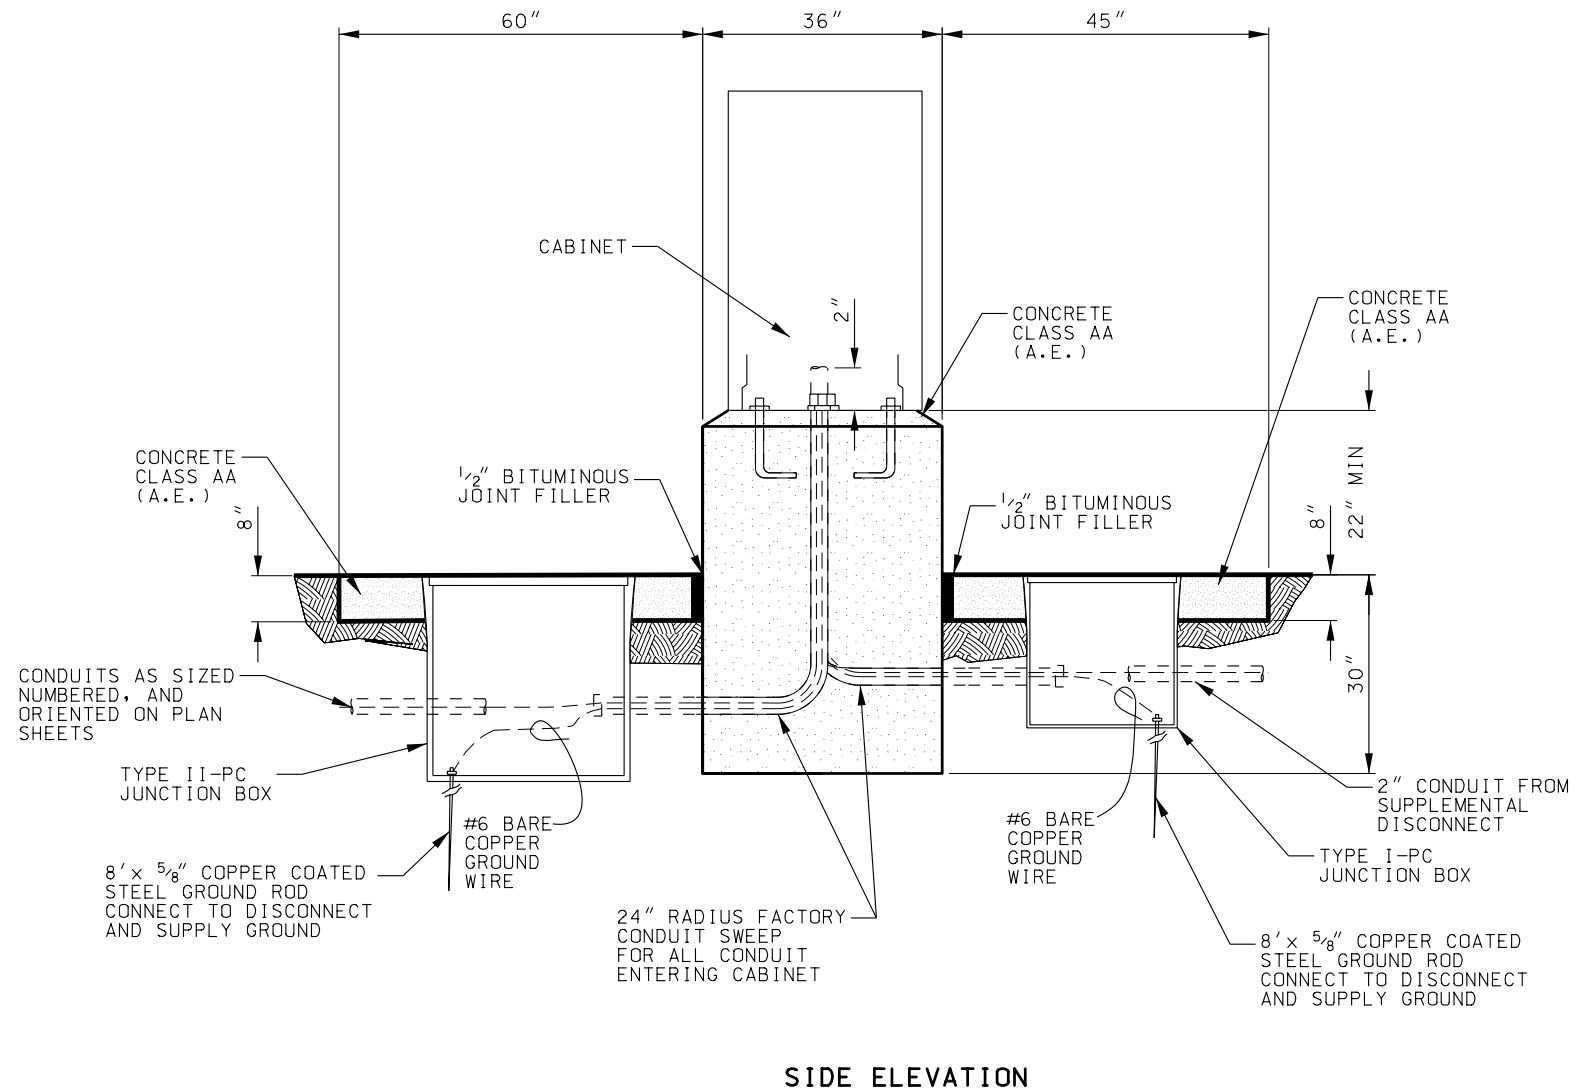


14-MAR-2005 DGN: F:\et\N\et\Standard Drawings\Imperial\2005\Approved\Cheng\Approved\at08.dgn

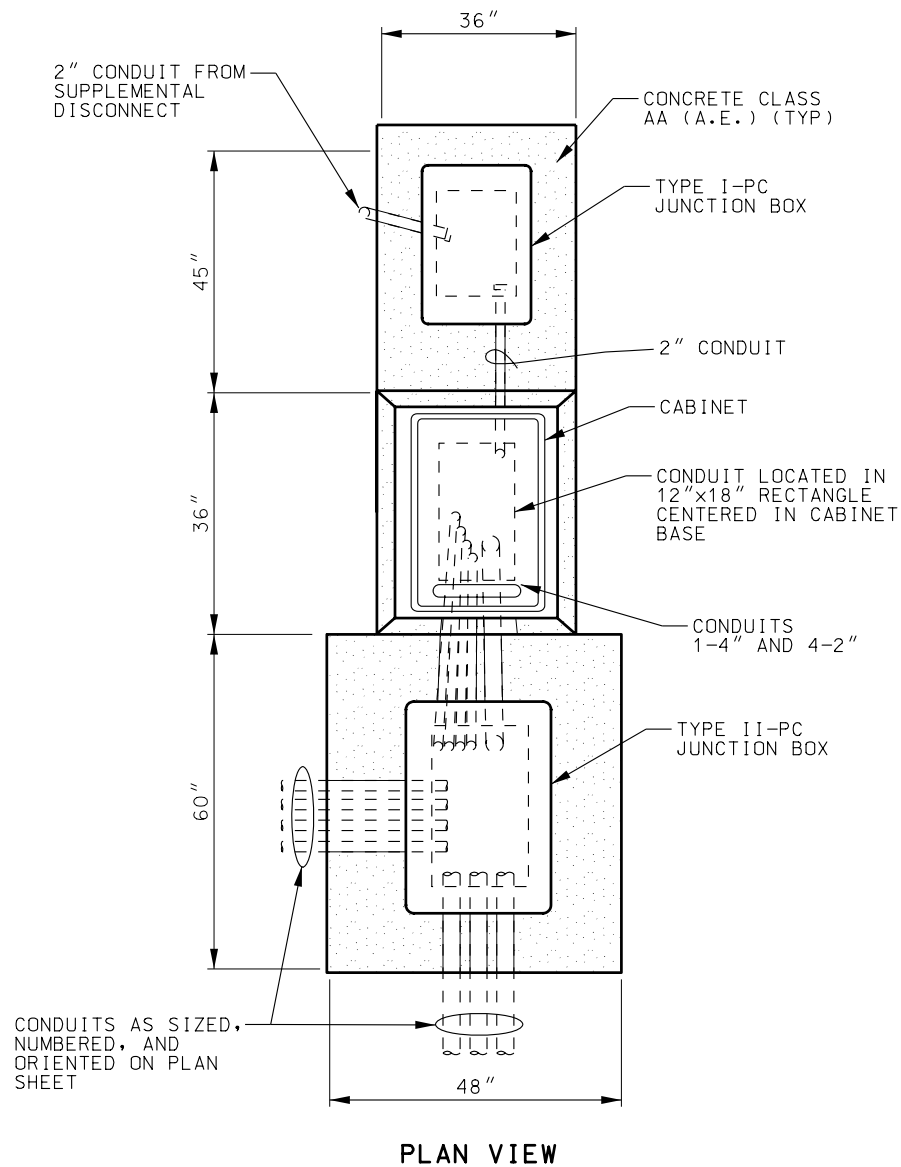

A
AT 8

ATMS CABINET

NOTE:

1. SEE STD DWG AT 9 FOR CABINET DISCONNECT AND TRANSFORMER DETAIL.

UTAH DEPARTMENT OF TRANSPORTATION

STANDARD DRAWINGS FOR ROAD AND BRIDGE CONSTRUCTION

SALT LAKE COUNTY

RECOMMENDED FOR APPROVAL

CHAIRMAN STANDARDS COMMITTEE

APPROVED

DEPUTY DIRECTOR

ATMS CABINET

STD DWG
AT 8

STANDARD DRAWING TITLE

REVISIONS
1 02/24/05 S.S. ENTIRE DRAWING REVISED, TITLE CHANGED.

NO. DATE APPR. REMARKS